

ADDED PAINT COLORS

PT9
Glidden
Caravel Brown PPG1079-6





PT10
Glidden
Fountain Frolic PPG1119-2

SHEET KEYNOTES

- CHAIR RAIL LOCATION. REFER TO DETAIL 7/AI-102 FOR ADDITIONAL INFORMATION. CHAIR RAIL TO BE PAINTED PT5.
- WAINSCOT LOCATION. REFER TO DETAIL 5/AI-102 FOR ADDITIONAL INFORMATION. WAINSCOT TO BE PAINTED PT4.
- PROVIDE SALVAGED WD-3
- OMIT CROWN MOLDING
- WINDOW / DOOR AND TRIM, THIS SIDE PAINTED PT9
- CASED OPENING, TRIM BOTH SIDES PAINTED PT9

FINISH LEGEND

ROOM FINISH TAGS
 ROOM NAME AND NUMBER PLUS GENERAL ROOM FINISH INFORMATION.
 FINISH TAGS SHALL APPLY TO ALL LIKE MATERIALS WITHIN A ROOM (UNO).

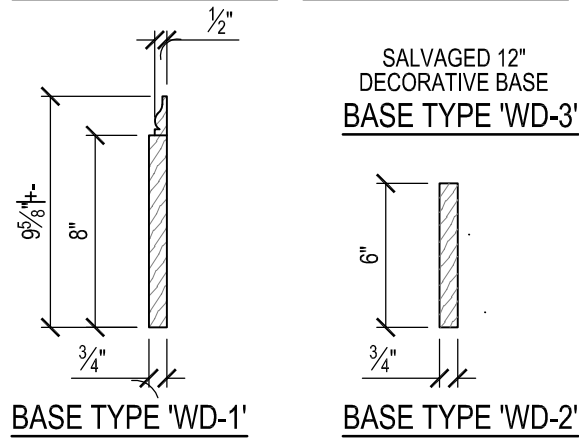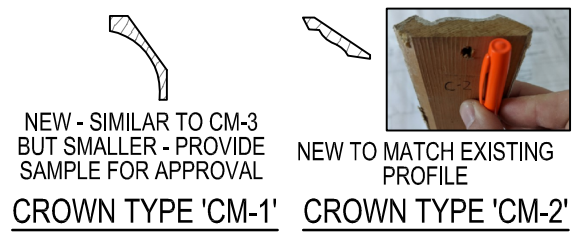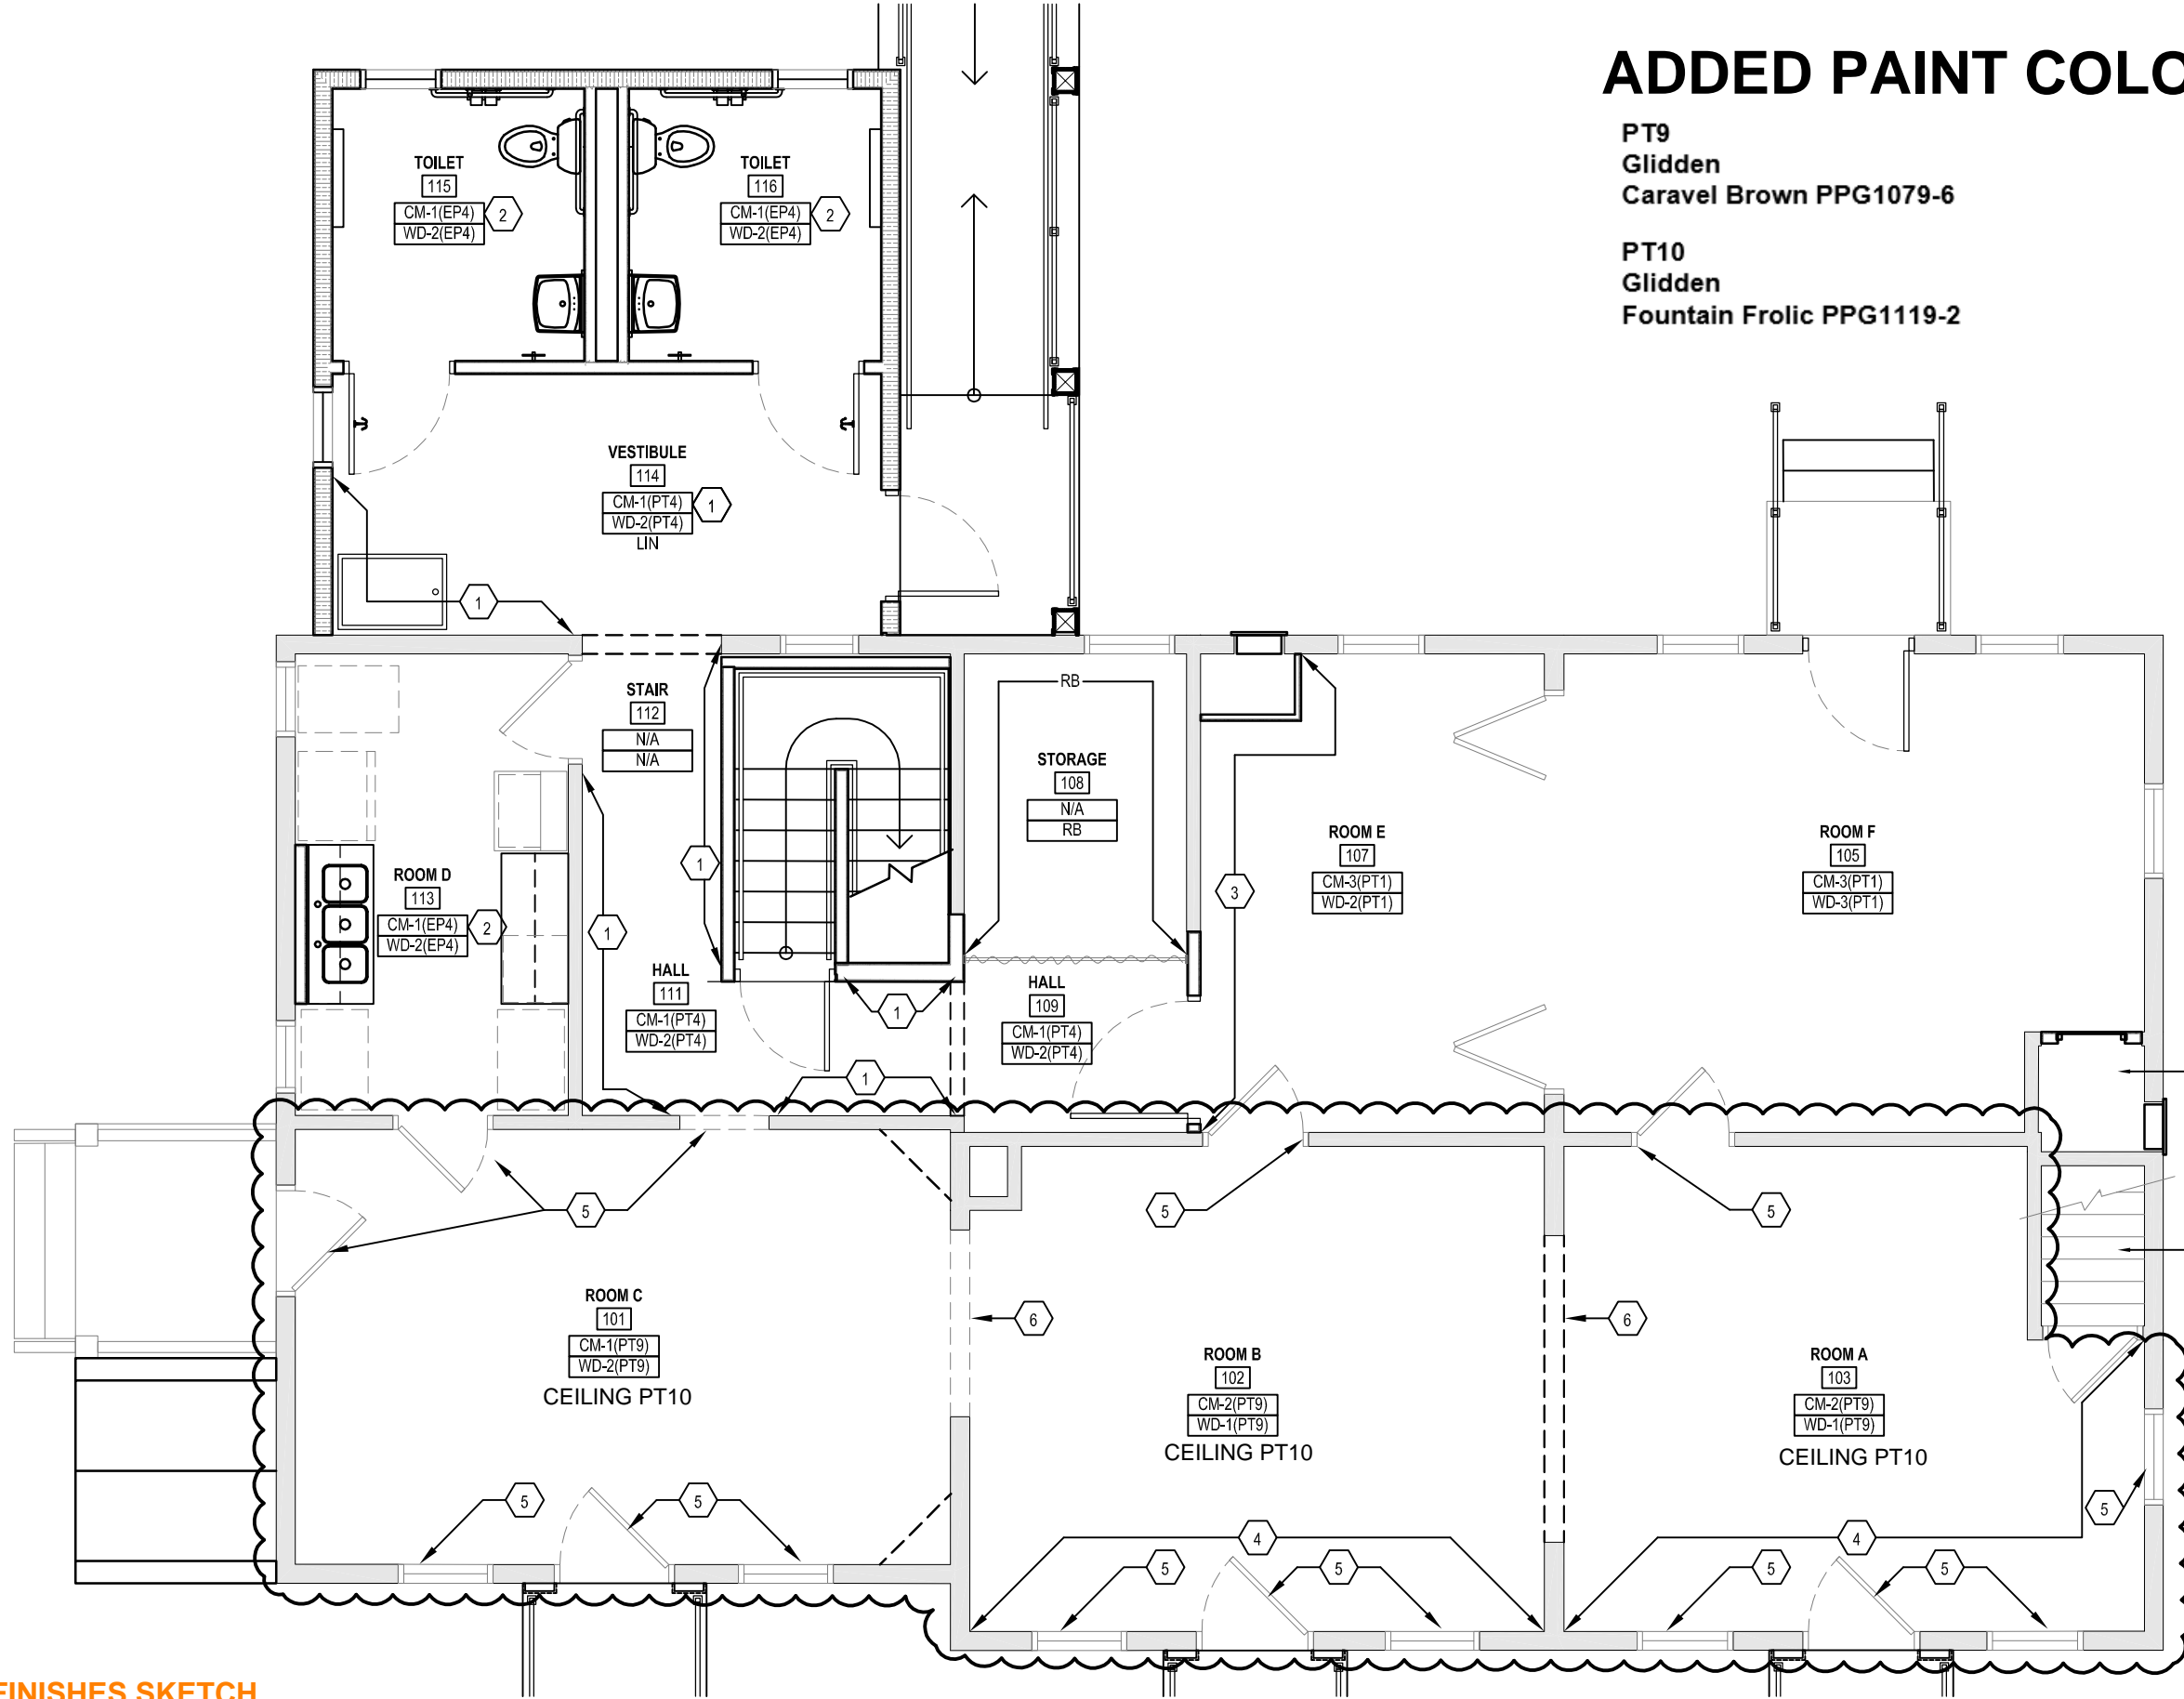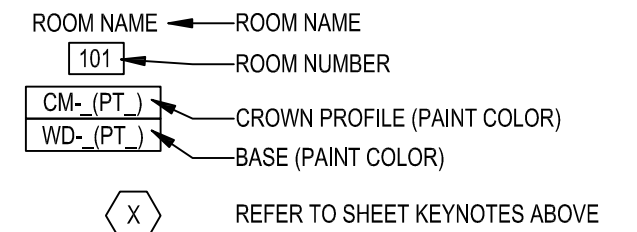

FINISHES SKETCH